



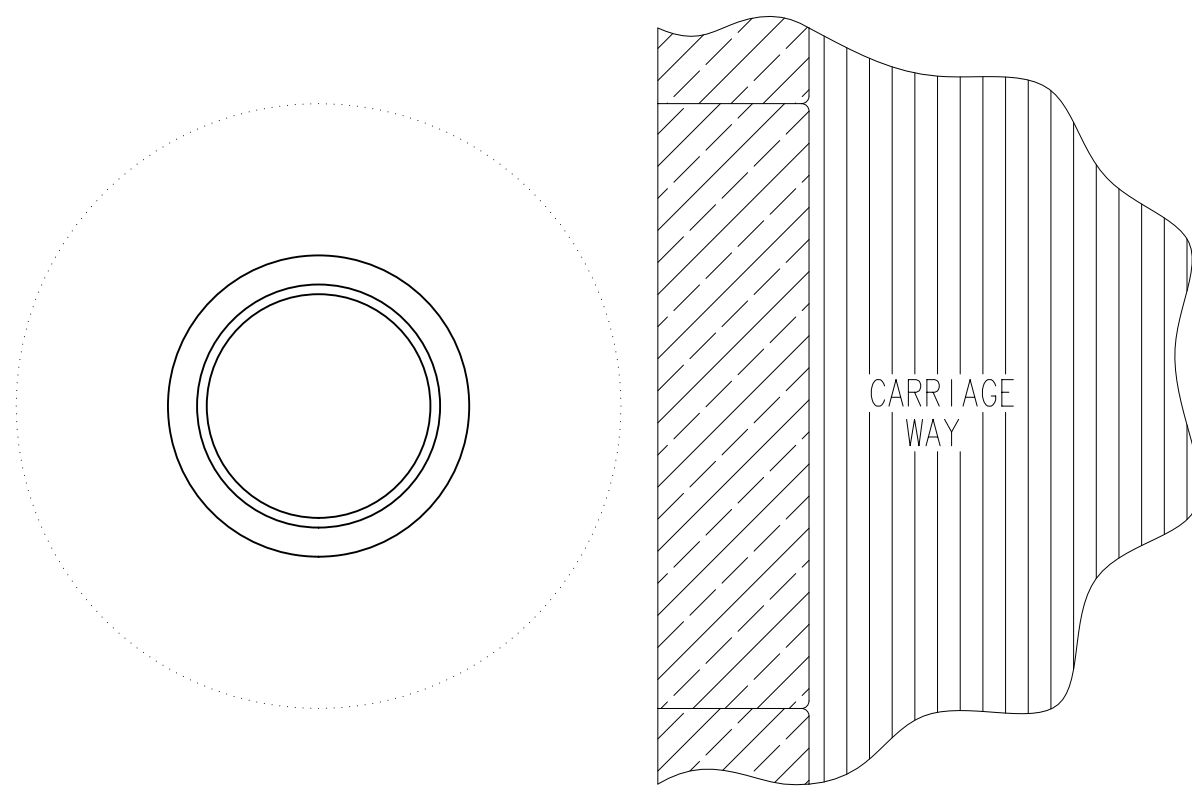

PLAN VIEW

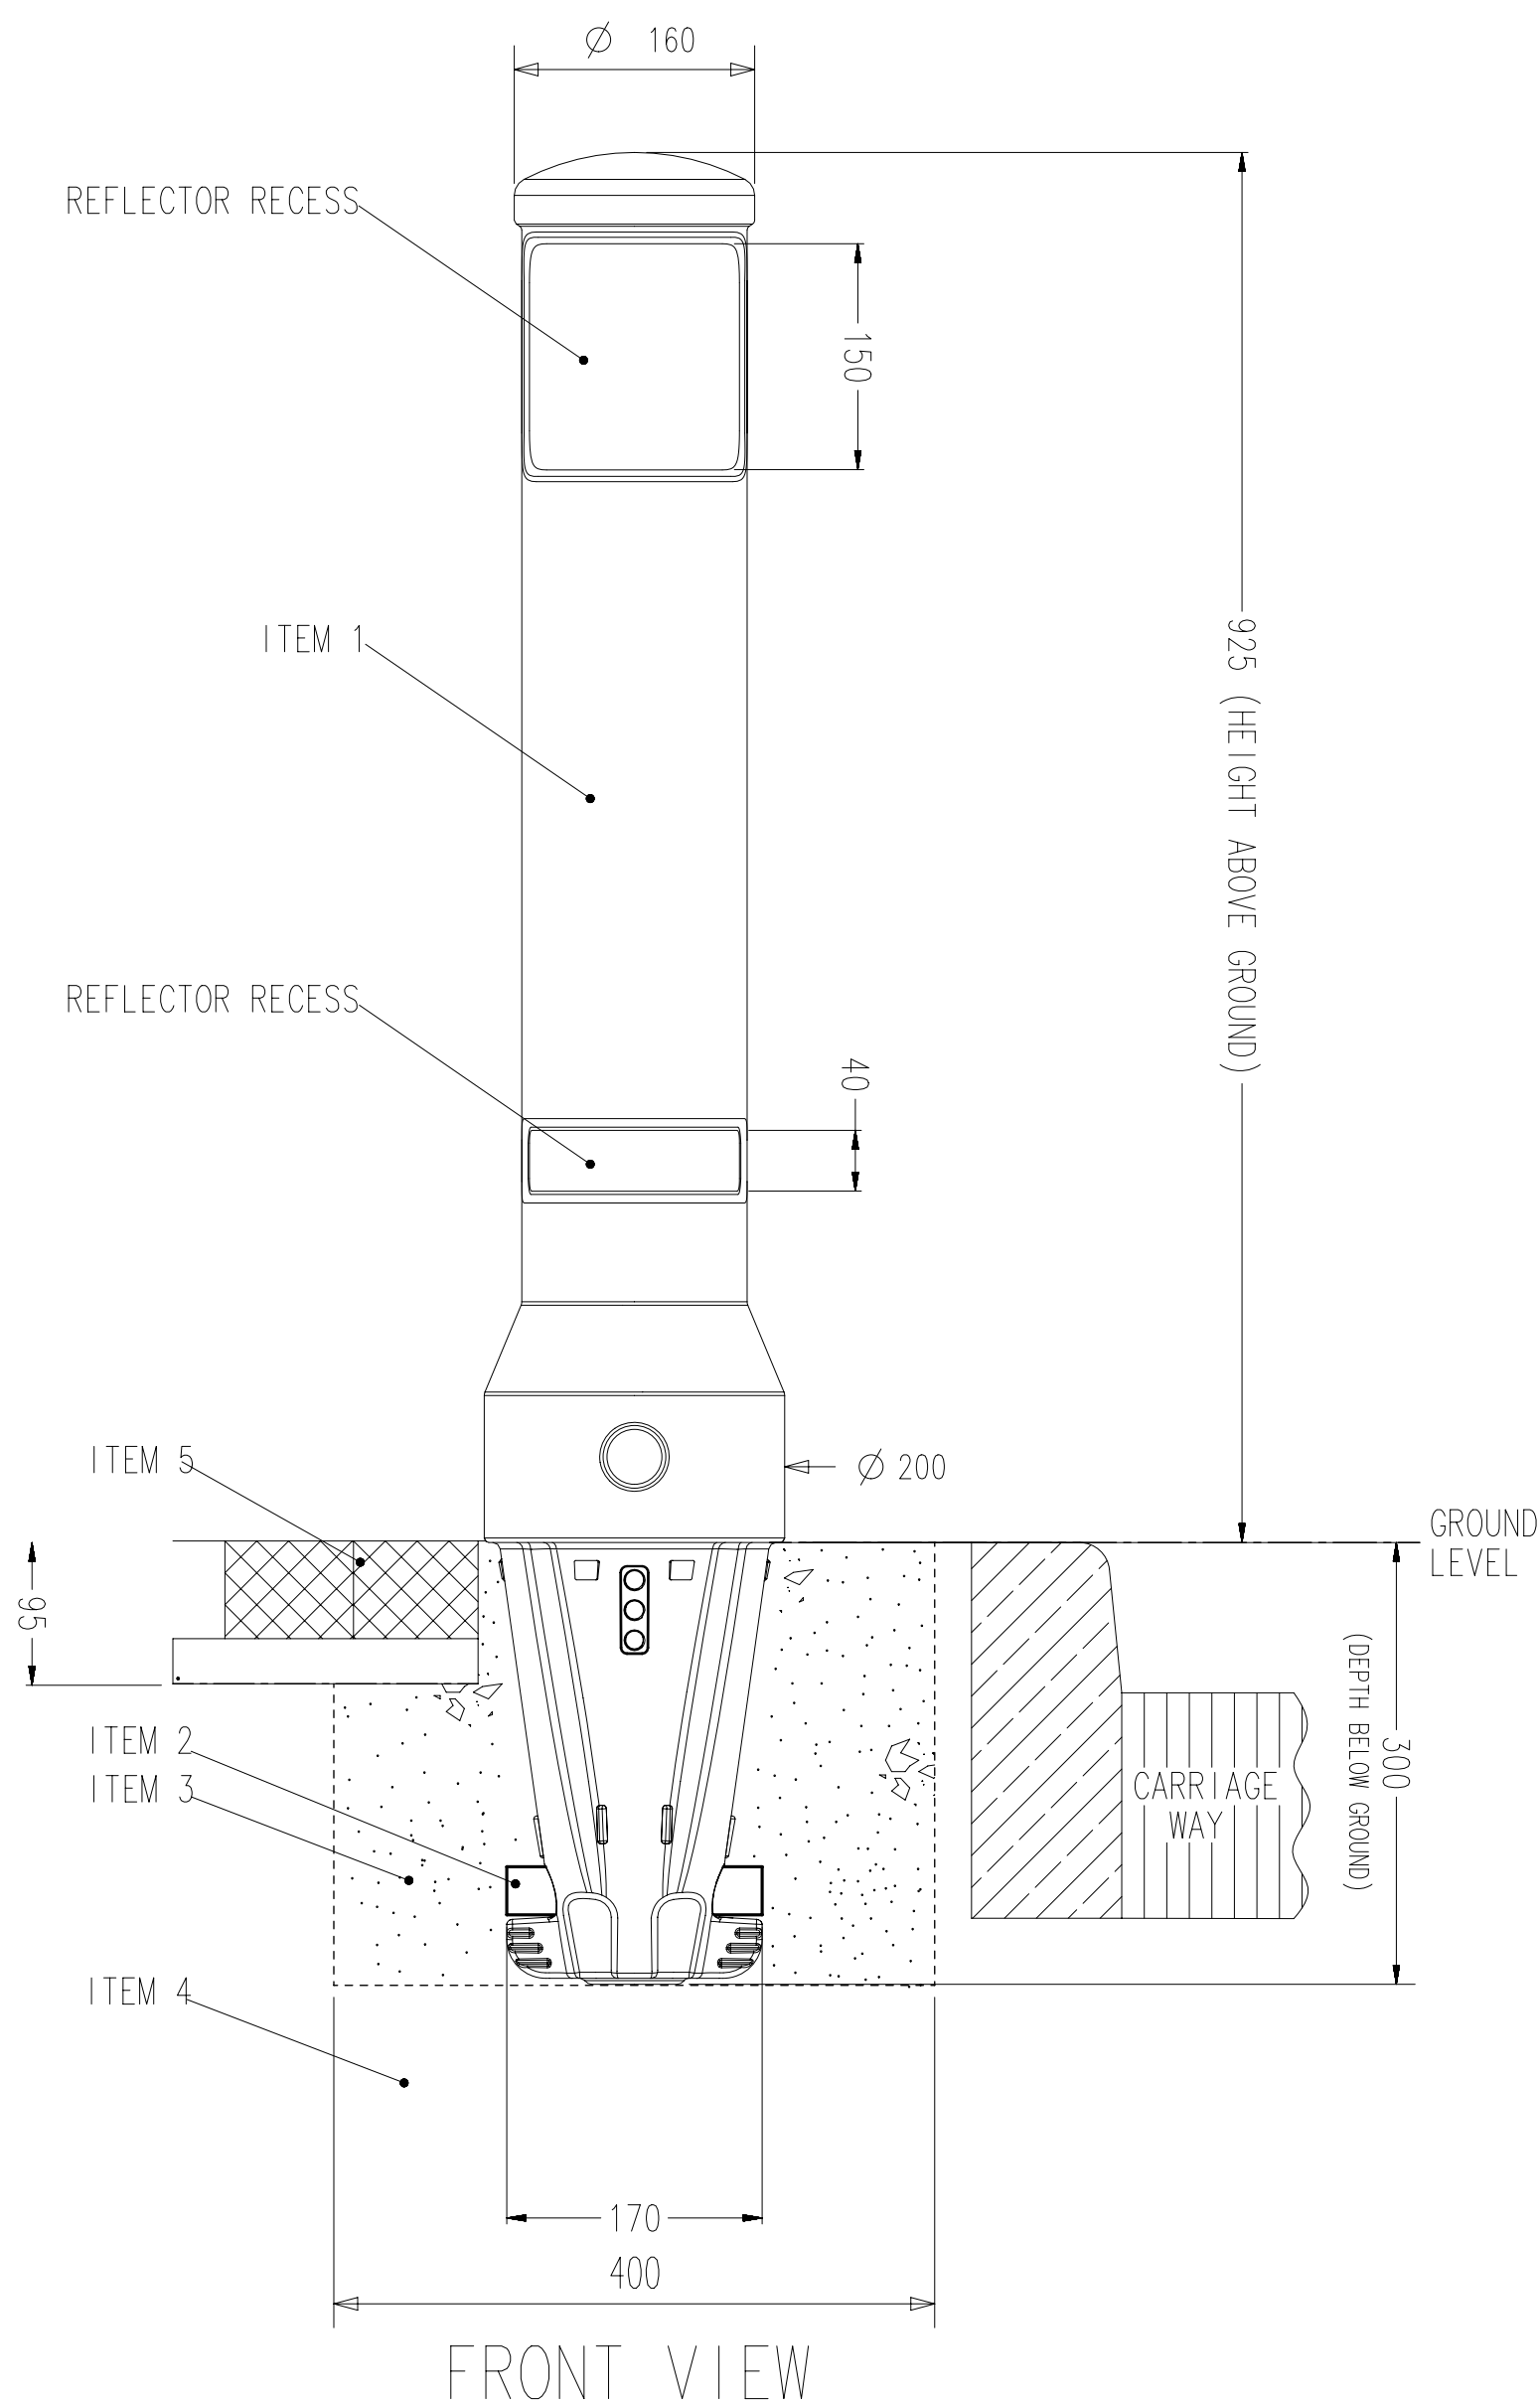

PRODUCT INFORMATION:

- WEIGHT – BOLLARD 4.0 Kg
- MATERIAL – BOLLARD – DURAPOL®
- COLOURS – BLACK AND WHITE
- DIMENSIONS – ALL DIMENSIONS IN MM UNLESS OTHERWISE STATED.

INSTALLATION GUIDE:

- ITEM 1 - BOLLARD
- ITEM 2 - ANCHOR TUBE
- ITEM 3 - QUICK SETTING CONCRETE
(eg. GRADE QC10)
- ITEM 4 - GRAVEL
- ITEM 5 - BLOCK PAVING
- ENSURE RETRO-REFLECTORS ARE IN THE
CORRECT ORIENTATION - RED TOWARDS
ONCOMING TRAFFIC (YELLOW ON CENTRAL
RESERVATION).
- RECOMMENDED HOLE SIZE $\phi 400\text{mm}$ x 400mm DEEP.
- AVOID CONTACT WITH HOT TARMACADAM AS
THIS WILL SERIOUSLY IMPAIR THE
PERFORMANCE OF THE BOLLARD.
- WE RECOMMEND INSTALLING WITH QUICK
SETTING CONCRETE (eg. GRADE QC10) BUT
EXACT INSTALLATION REQUIREMENTS SHOULD
BE ASSESSED FROM A SITE SURVEY.

OPTIONAL PARTS:

- ALL RETROREFLECTIVE MATERIALS SUPPLIED BY GLASDON ARE AS RECOMMENDED IN TABLE NA1 OF THE NATIONAL ANNEX OF BS EN 12899-1 2007 FIXED VERTICAL ROAD SIGNS.

MICROPRISMATIC RETROREFLECTIVE MATERIALS
USED ON OUR PRODUCTS MEET THE REQUIREMENTS
OF BS 8408 2005 ROAD TRAFFIC SIGNS. TESTING
AND PERFORMANCE OF MICROPRISMATIC
RETROREFLECTIVE SHEETING MATERIALS FOR THEIR
APPLICATION AND SITED NORMS.

- STANDARD REFLECTOR SETS:
 - 2 x 150mm REFLECTORS WITHIN UPPER RECESS
 - 2 x 40mm REFLECTORS WITHIN LOWER RECESS
- SPARE REFLECTOR SETS ARE AVAILABLE.



website: www.glasdon.com

e-mail : sales@glasdon.com

Telephone: 01253 600400

Facsimile: 01253 792558

Copyright and/or design right in this representation and the product it depicts is reserved by Glasdon Group Limited. The issue of this drawing, is a confidential disclosure of its contents, and is made on condition that it is neither disclosed to a third party, nor any item described here in and designed by Glasdon Group Limited, is produced either in whole or in part without the written consent of Glasdon Group Limited.

SPECIFICATION NUMBER - 11S045-S03

ISSUE 01

GLASDON GROUP LTD 17/11/14

SHEET SIZE:A2